




1 PLAN  
T-2.1 1" = 1'-0"

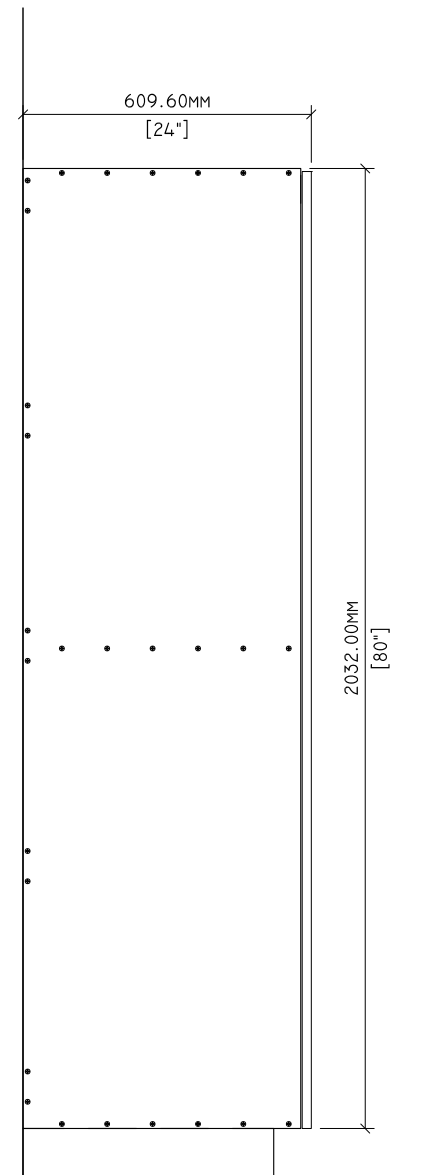

2 SIDE ELEVATION  
T-2.1 3/4" = 1'-0"

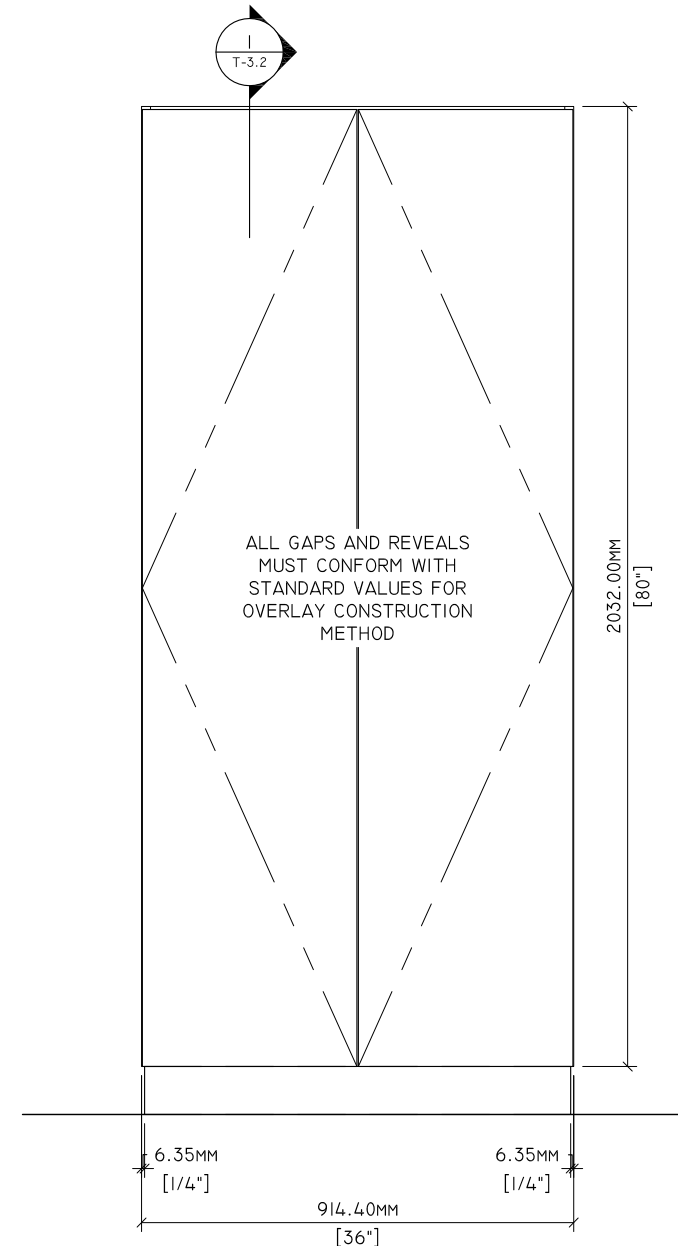


3 ELEVATION  
T-2.1 3/4" = 1'-0"

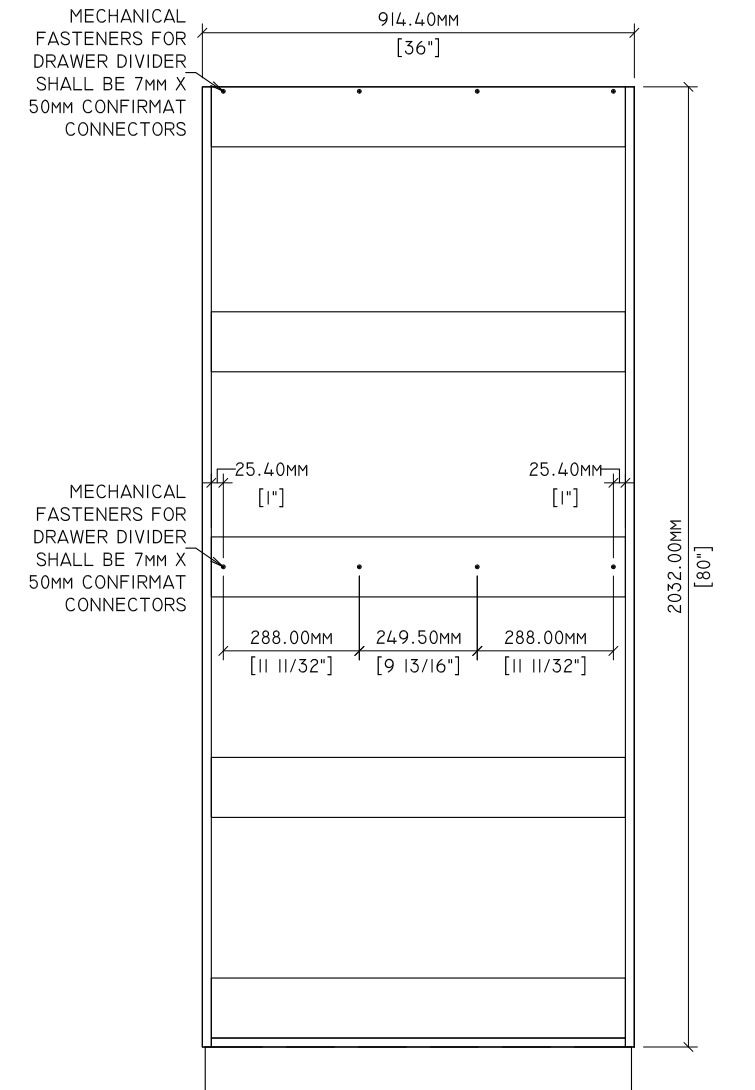


4 BACK ELEVATION  
T-2.1 3/4" = 1'-0"

Drawn By:	HD	<b>REVISIONS</b>		SPECIMEN DWG. NO.: T-2.1
Reviewed By:	-	△1	-	JOINERY METHOD NO.: 7nn X 50mm CONFIRMAT
Revised By:	-HKM	△2	- 7/7/2020	SPECIMEN MATERIAL: VC
Revised By:	-	△3	-	BATCH QUANTITY: -
Approved By:	-	△4	-	SCALE: AS NOTED

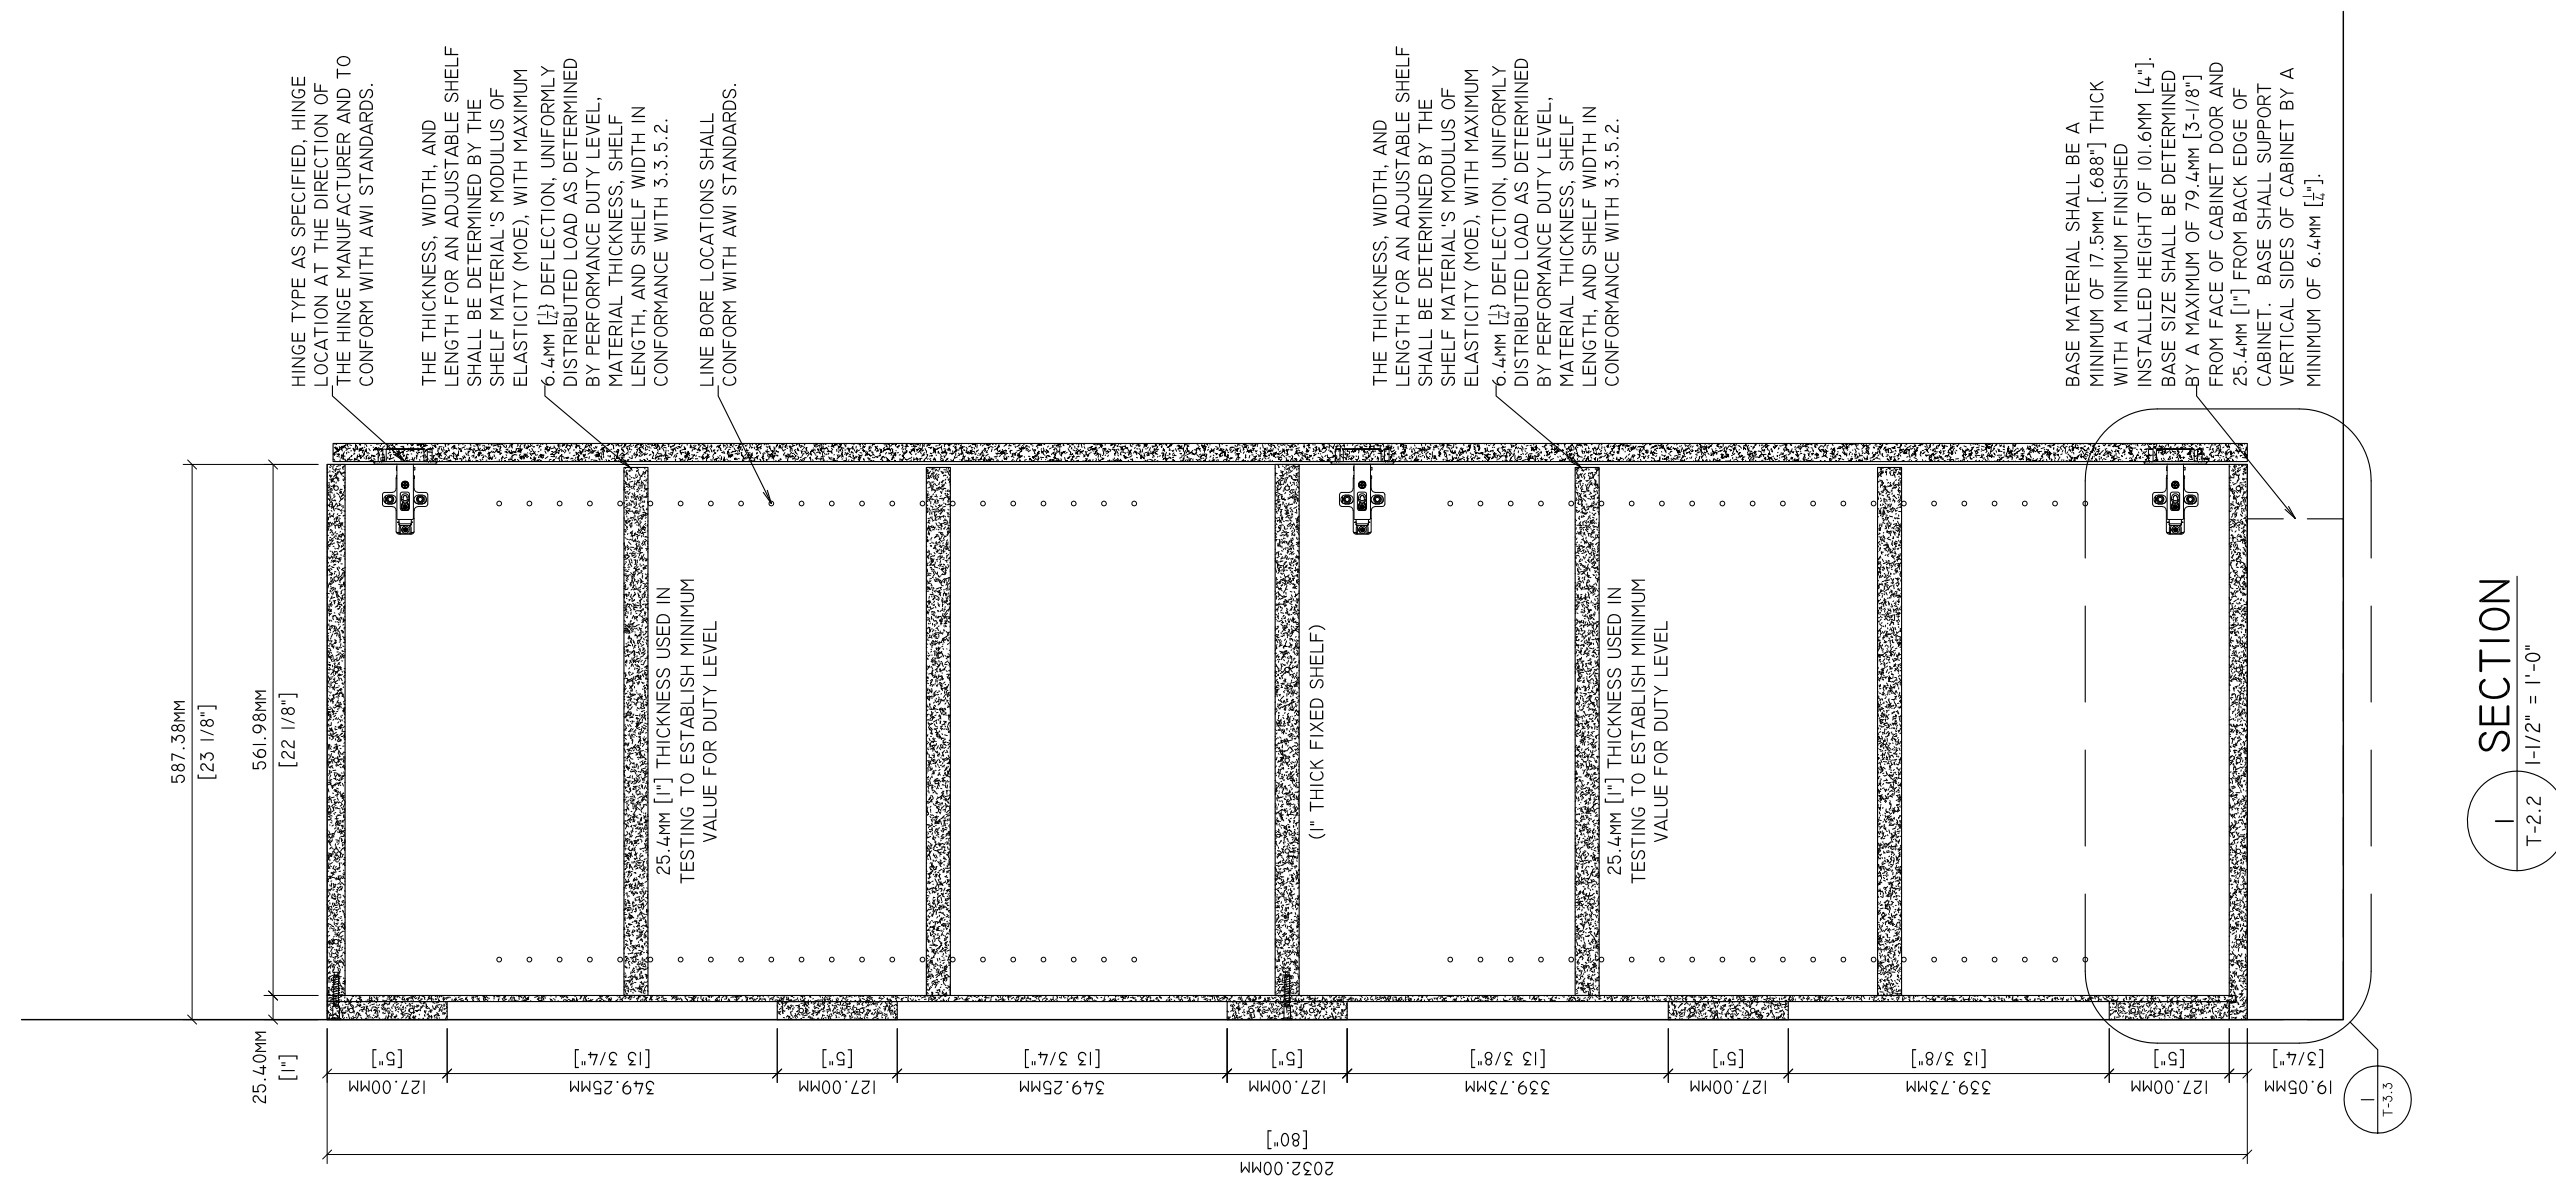

**Standards Development and Performance Testing**  
 1310 Southerfield Road  
 Americus, GA 31709

Drawn By:	HD	<b>REVISIONS</b>		SPECIMEN DWG. NO.: T-2.2
Reviewed By:	-	△1	-	JOINERY METHOD NO.: 7nn X 50mm CONFIRMAT
Revised By:	HKM	△2	- 7/7/2020	SPECIMEN MATERIAL: VC
Revised By:	-	△3	-	BATCH QUANTITY: -
Approved By:	-	△4	-	SCALE: AS NOTED

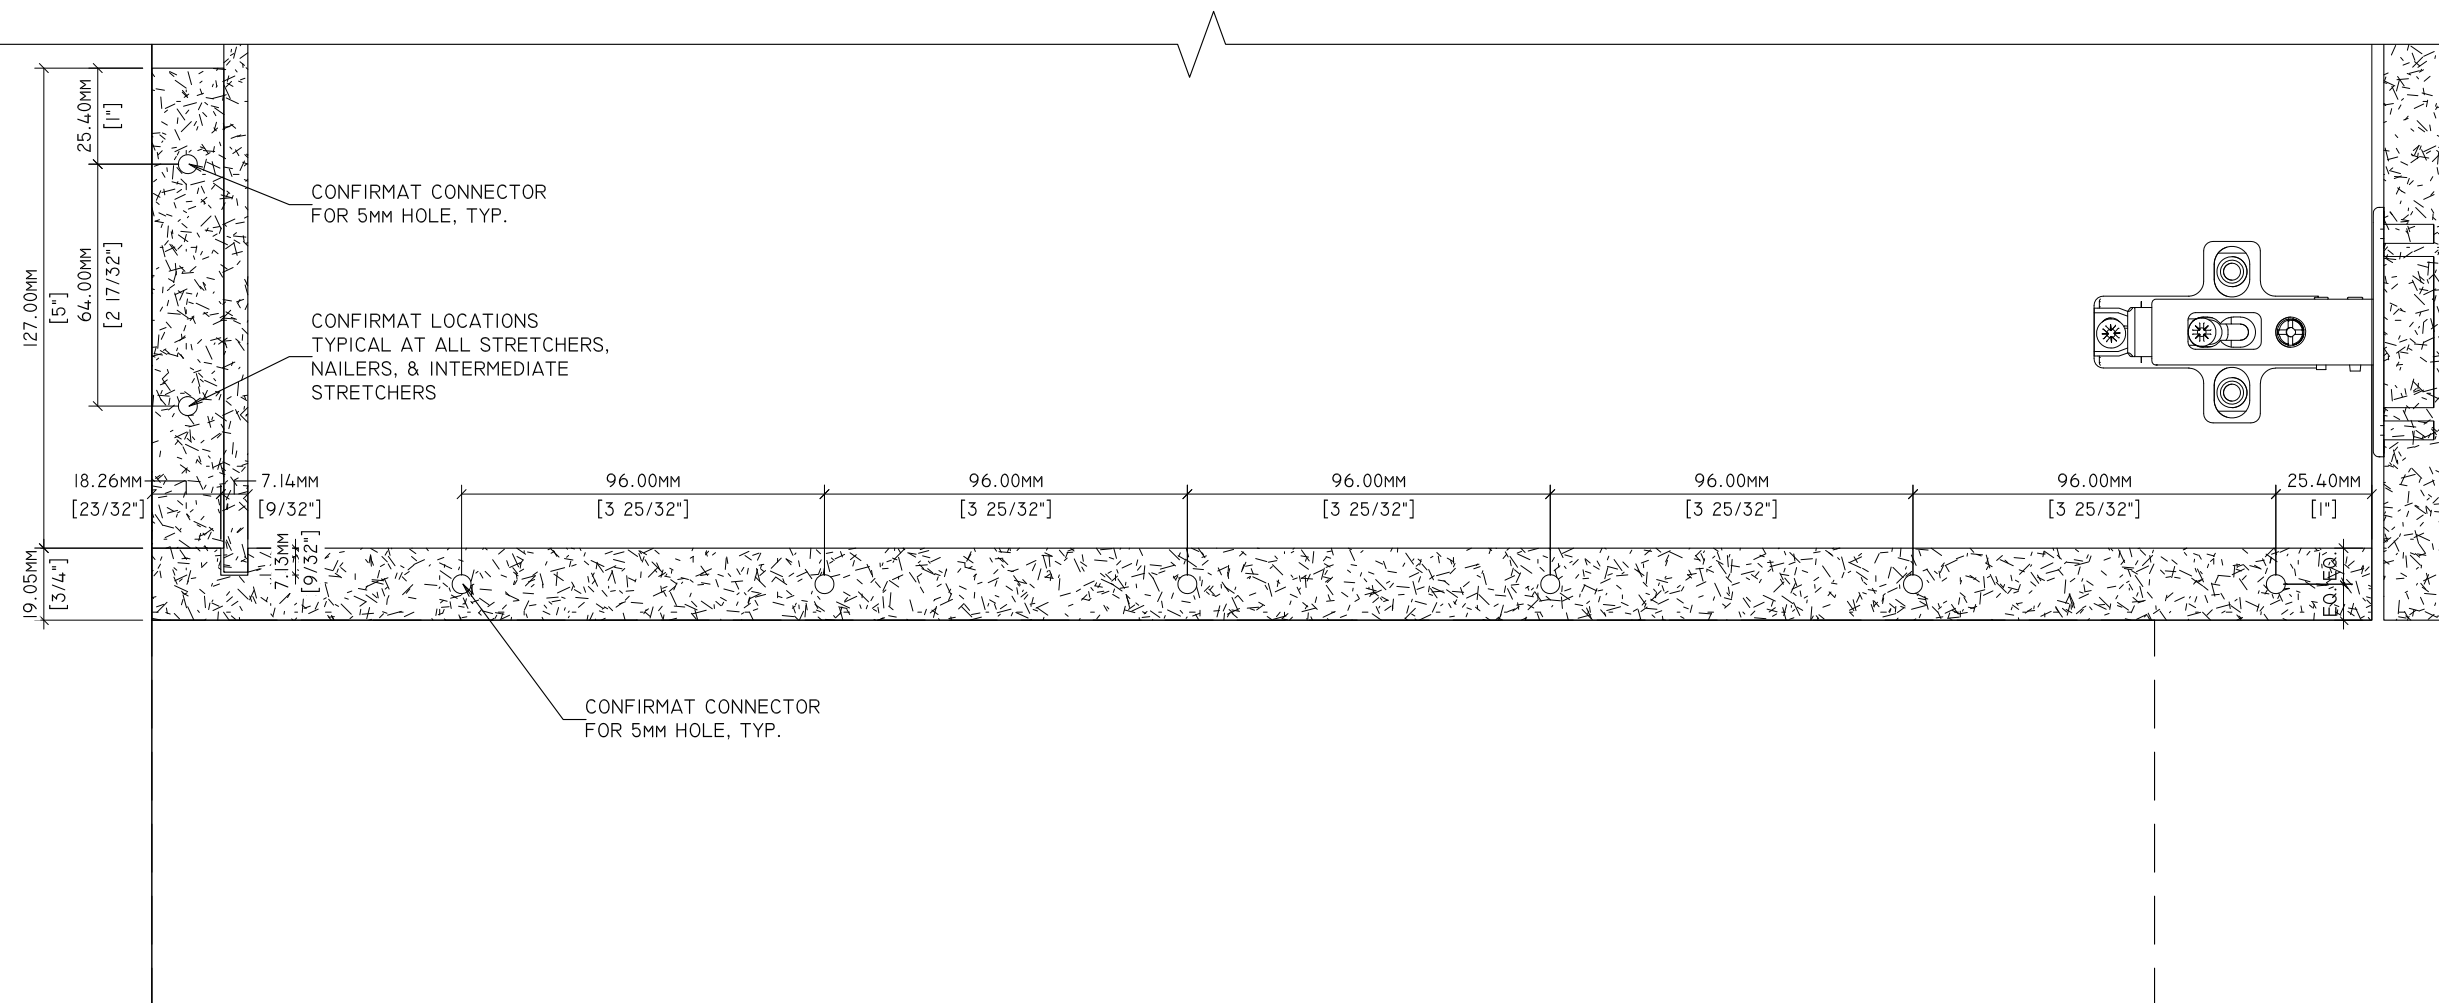


1  
T-2.3

DETAIL  
6" = 1'-0"




**Standards Development and Performance Testing**  
 1310 Southerfield Road  
 Americus, GA 31709

Drawn By:	HD	<b>REVISIONS</b>		SPECIMEN DWG. NO.: T-2.3
Reviewed By:	-	△1	-	JOINERY METHOD NO.: 7nn X 50mm CONFIRMAT
Revised By:	HKM	△2	- 7/7/2020	SPECIMEN MATERIAL: VC
Revised By:		△3	-	BATCH QUANTITY: -
Approved By:	-	△4	-	SCALE: AS NOTED

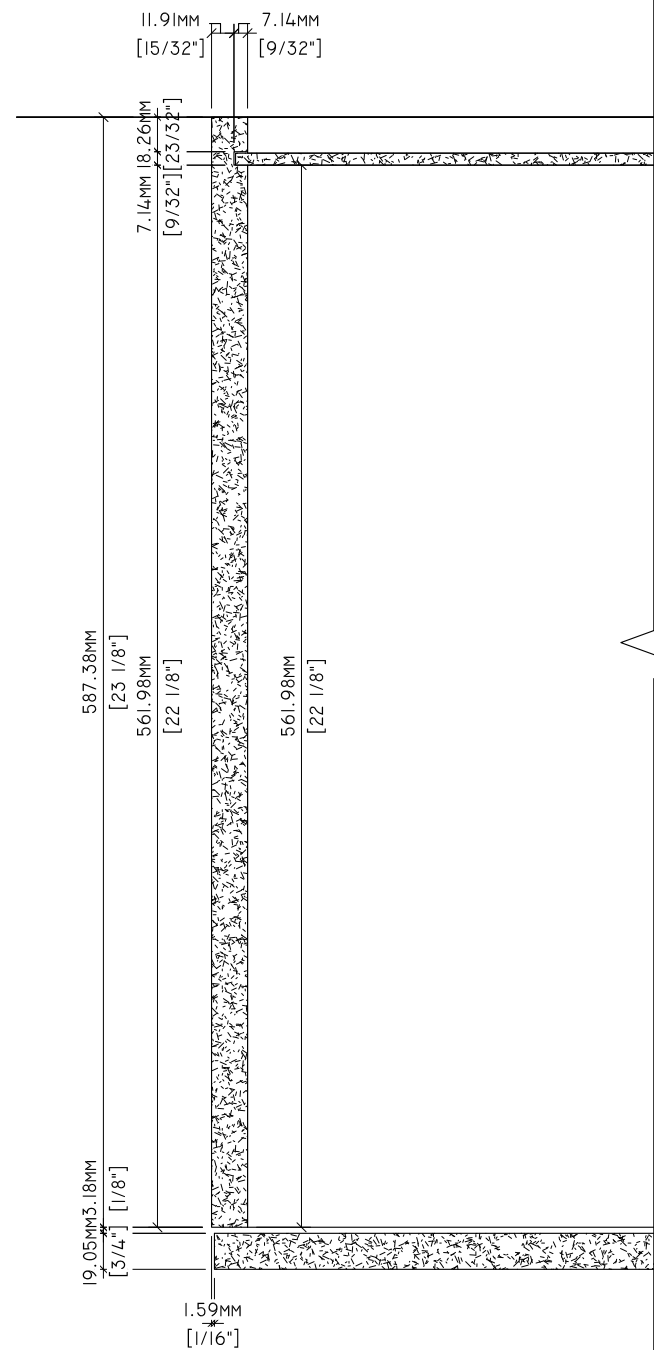

1 PLAN DETAIL  
T-2.4 3" = 1'-0"

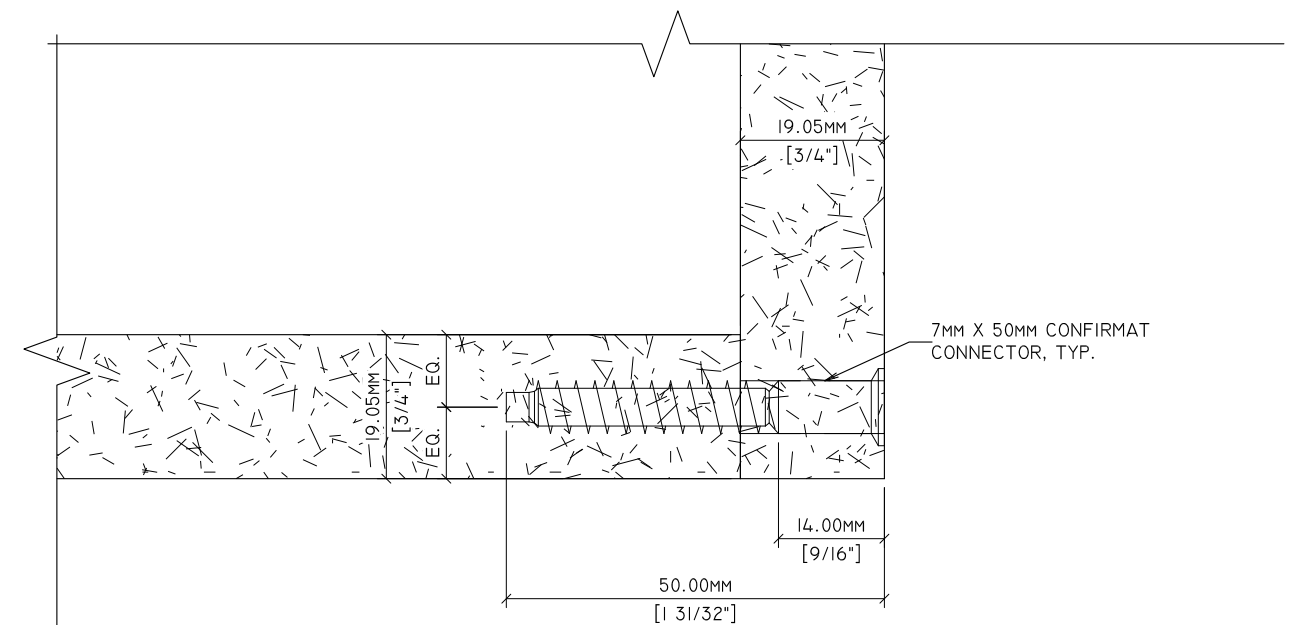

2 DETAIL  
T-2.4 12" = 1'-0"



**Standards Development and Performance Testing**  
1310 Southerfield Road  
Americus, GA 31709

Drawn By:	HD	<b>REVISIONS</b>		SPECIMEN DWG. NO.: T-2.4
Reviewed By:	-	△1	-	JOINERY METHOD NO.: 7nn X 50mm CONFIRMAT
Revised By:	HKM	△2	- 7/7/2020	SPECIMEN MATERIAL: VC
Revised By:		△3	-	BATCH QUANTITY: -
Approved By:	-	△4	-	SCALE: AS NOTED