
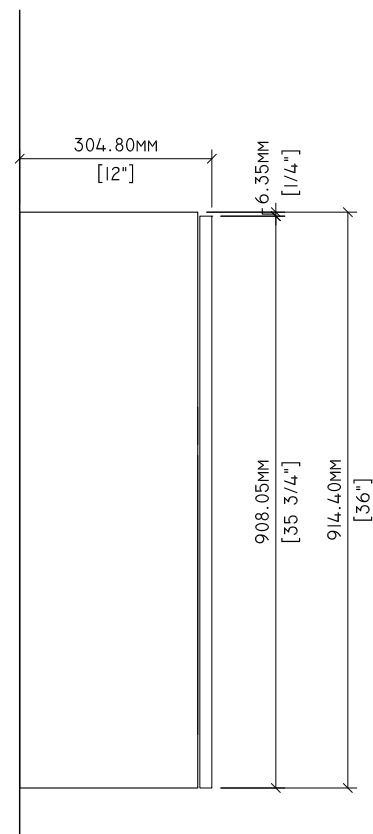


MATERIAL NOTES


THE FOLLOWING ENGINEERING DRAWINGS ILLUSTRATE THE TESTED ENGINEERING OF DOWELED CONSTRUCTION BASE CABINETS USING GRADE 130 MDF CORE TFL (2-SIDE), M-2 PARTICLEBOARD CORE TFL (2-SIDE), AND VENEER CORE PLYWOOD. THESE DRAWINGS DO NOT INDICATE COMPLIANCE WITH AWI STANDARDS. MANUFACTURERS SHALL ACQUIRE AN OFFICIAL AWI TEST REPORT IN ORDER TO INDICATE COMPLIANCE.

ENGINEERING NOTES


- CABINET SIZE AND CONFIGURATION MAY BE ALTERED AS LONG AS JOINERY, SPACING, AND LOCATION REQUIREMENTS ARE FOLLOWED.
- ALL JOINERY SHALL MEET THE TOLERANCES OF AWI STANDARDS.
- DOWELS SHALL BE 8MM X 30MM.
- CONSTRUCTION ILLUSTRATED HEREIN IS CONFORMING FOR ALL FRAMELESS DOOR AND DRAWER OVERLAYS.
- NAILERS MAY ALLOW FOR A TOLERANCE OF +/- 1.6MM [$\frac{1}{16}$] IN THE 127.00MM [5"] WIDTH.

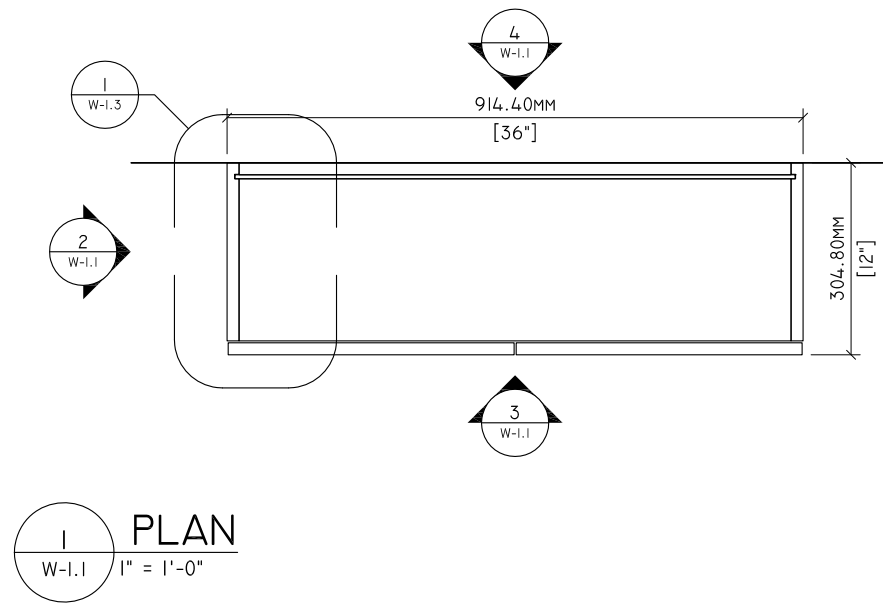

2 SIDE ELEVATION
W-1.1 1" = 1'-0"

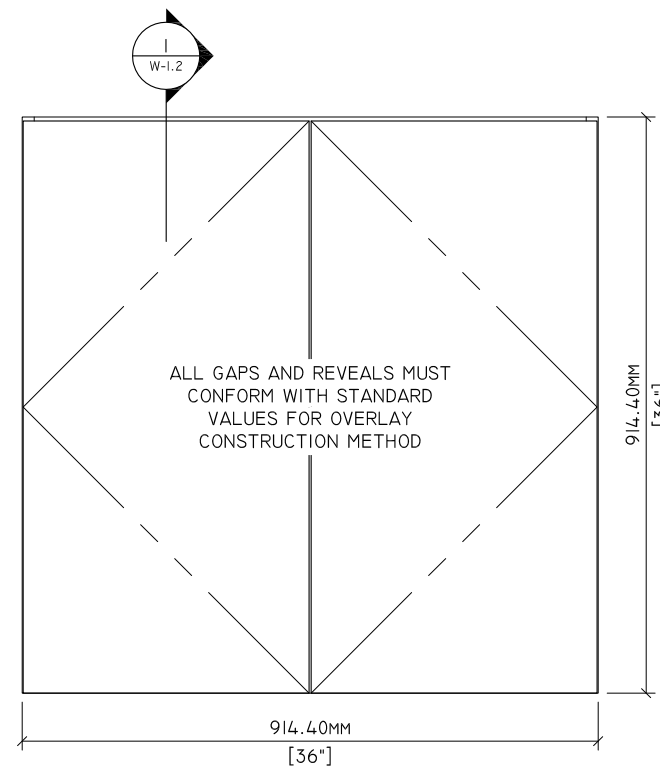

3 ELEVATION
W-1.1 1" = 1'-0"

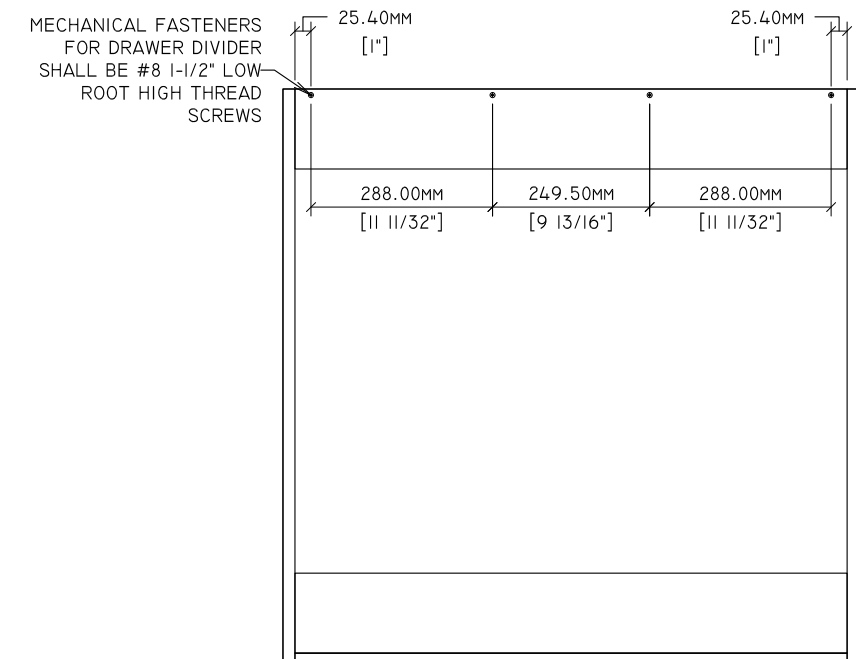


4 BACK ELEVATION
W-1.1 1" = 1'-0"




Standards Development and Performance Testing
1310 Southerfield Road
Americus, GA 31709

Drawn By:		REVISIONS		SPECIMEN DWG. NO.:
Drawn By:	HD			W-1.1
Reviewed By:	-	△	-	JOINERY METHOD NO.: 8MM DOWEL
Revised By:	HKM	△	7/7/2020	SPECIMEN MATERIAL: MDF, PB, VC
Revised By:	HKM	△	7/9/2021	BATCH QUANTITY: -
Approved By:	-	△	-	SCALE: AS NOTED

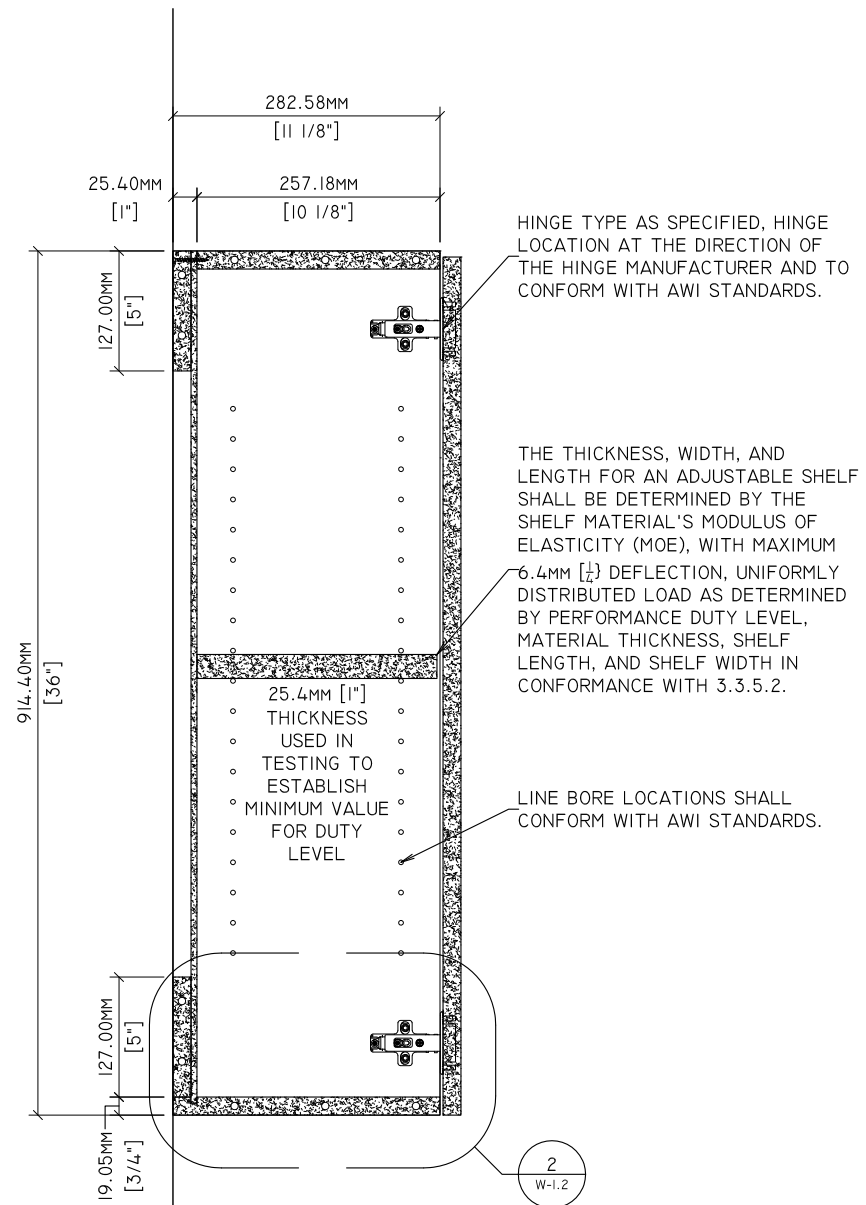

1 SECTION
W-1.2 1-1/2" = 1'-0"

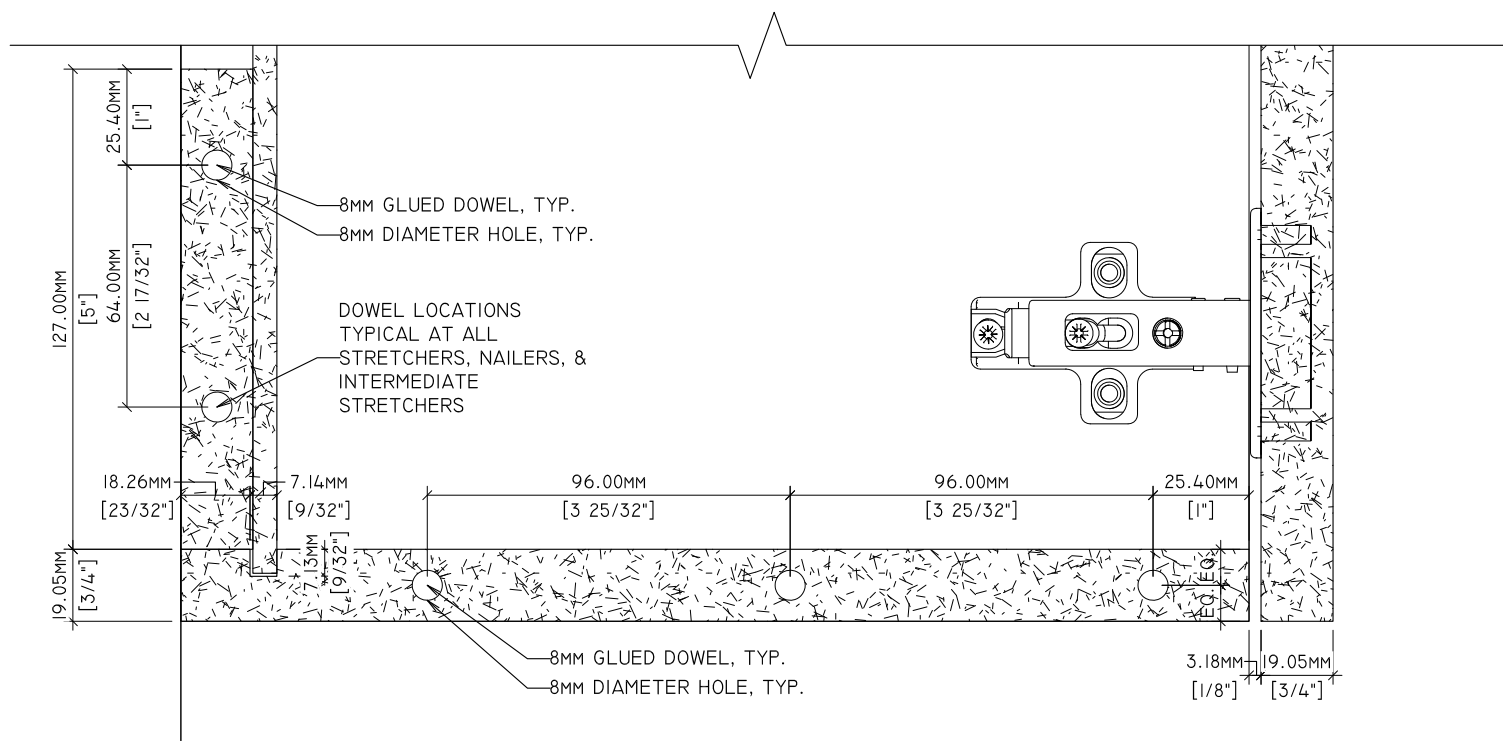


2 DETAIL
W-1.2 6" = 1'-0"




Standards Development and Performance Testing
1310 Southerfield Road
Americus, GA 31709

Drawn By:	HD	REVISIONS		SPECIMEN DWG. NO.: W-1.2
Reviewed By:	-	△1	-	JOINERY METHOD NO.: 8MM DOWEL
Revised By:	HKM	△2	7/7/2020	SPECIMEN MATERIAL: MDF, PB, VC
Revised By:	HKM	△3	7/9/2021	BATCH QUANTITY: -
Approved By:	-	△4	-	SCALE: AS NOTED

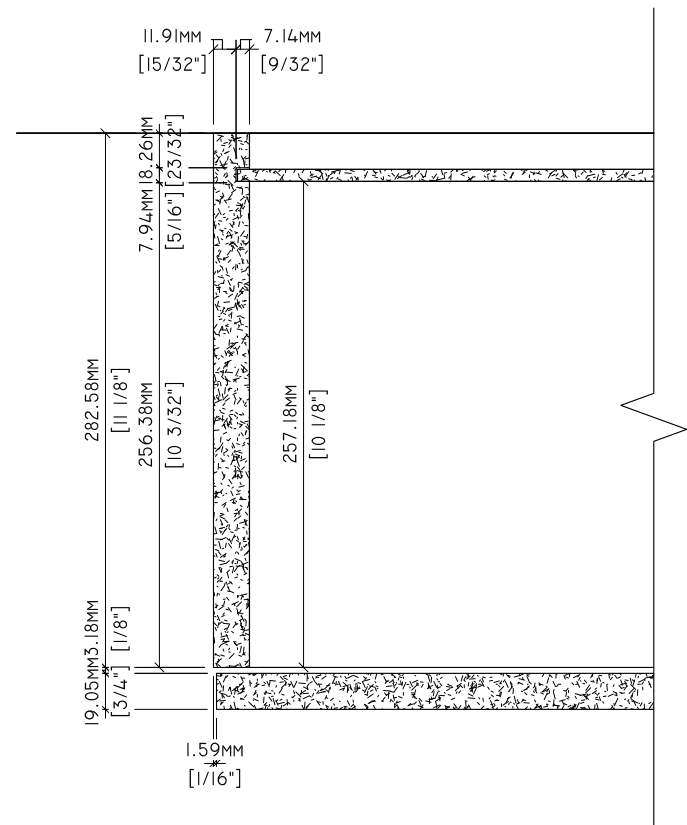

1 PLAN DETAIL
W-1.3 3" = 1'-0"

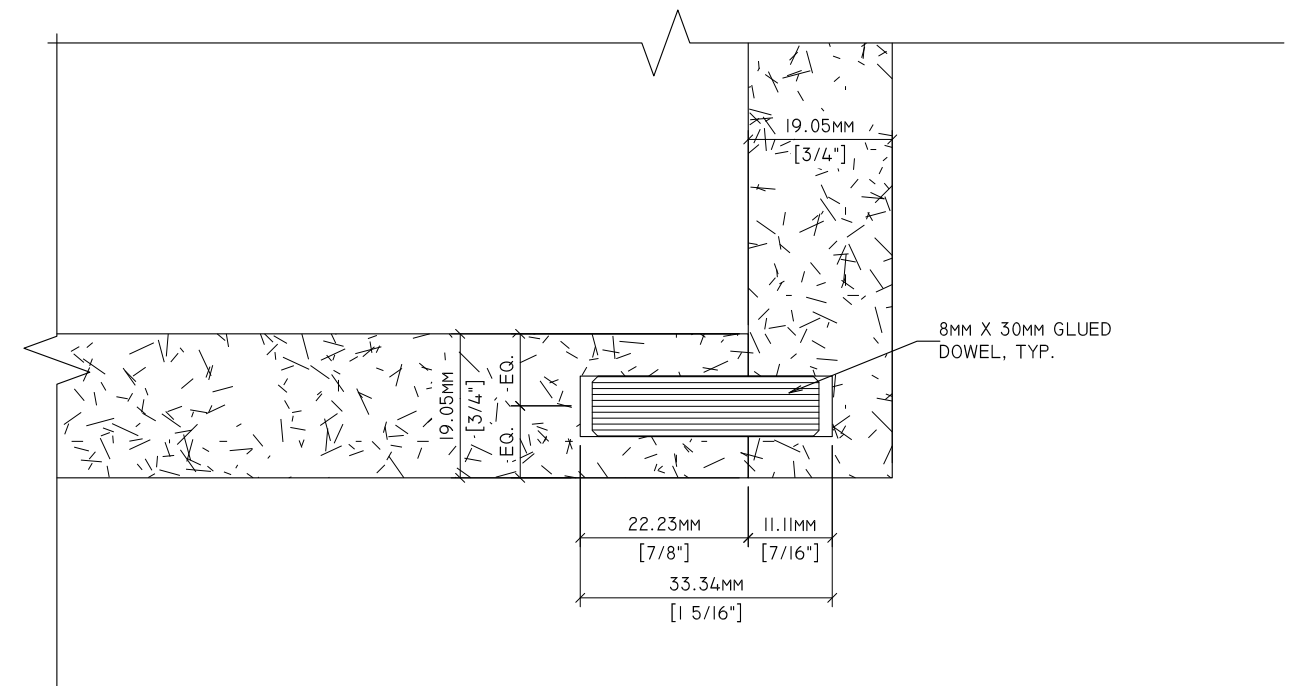

2 DETAIL
W-1.3 12" = 1'-0"

Drawn By:	HD	REVISIONS		SPECIMEN DWG. NO.: W-1.3
Reviewed By:	-	△1	-	JOINERY METHOD NO.: 8MM DOWEL
Revised By:	HKM	△2	7/7/2020	SPECIMEN MATERIAL: MDF, PB, VC
Revised By:	HKM	△3	7/9/2021	BATCH QUANTITY: -
Approved By:	-	△4	-	SCALE: AS NOTED